



issue

original drawing size A1

Queenstown Arts Home

#Client Company

#Site Address1

#Site City

#Site State #Site Postcode

These designs, plans and specifications and the copyright therein are the property of Circa Morris-Nunn Chua Architects and must not be used, reproduced or copied wholly or in part without the written permission of Circa Morris-Nunn Pty Ltd

circa morris-nunn chua architects

Contact

1st atrium | 27 hunter st | hobart | tas | 7000

03 6236 9544

info@circamorrisnunn.com.au

These drawings show design intent and are suitable as a guide only. The builder shall check and verify all dimensions and verify all errors/ omissions to the Architect. Do not scale off the drawings. Drawings are not to be used for construction purposes until issued by the Architect **for construction**.

Render

Plans

status

issue date

drawing n°

Revision

Concept Design

A114



issue

original drawing size A1

Queenstown Arts Home

#Client Company

#Site Address1

#Site City

#Site State #Site Postcode

These designs, plans and specifications and the copyright therein are the property of Circa Morris-Nunn Chua Architects and must not be used, reproduced or copied wholly or in part without the written permission of Circa Morris-Nunn Pty Ltd

circa morris-nunn chua architects

Contact

1st atrium | 27 hunter st | hobart | tas | 7000

03 6236 9544

info@circamorrisnunn.com.au

These drawings show design intent and are suitable as a guide only. The builder shall check and verify all dimensions and verify all errors/ omissions to the Architect. Do not scale off the drawings. Drawings are not to be used for construction purposes until issued by the Architect **for construction**.

Render

Plans

status

issue date

drawing n°

A115

Concept Design

Revision



issue

original drawing size A1

Queenstown Arts Home

#Client Company

#Site Address1
#Site City
#Site State #Site Postcode

These designs, plans and specifications and the copyright therein are the property of Circa Morris-Nunn Chua Architects and must not be used, reproduced or copied wholly or in part without the written permission of Circa Morris-Nunn Pty Ltd

circa morris-nunn chua architects

Contact

ix atrium | 27 hunter st | hobart | tas | 7000
03 6236 9544
info@circamorrisnunn.com.au

These drawings show design intent and are suitable as a guide only. The builder shall check and verify all dimensions and verify all errors/ omissions to the Architect. Do not scale off the drawings. Drawings are not to be used for construction purposes until issued by the Architect **for construction**.

Render

Plans


status
issue date

Concept Design

drawing n°

Revision

A116

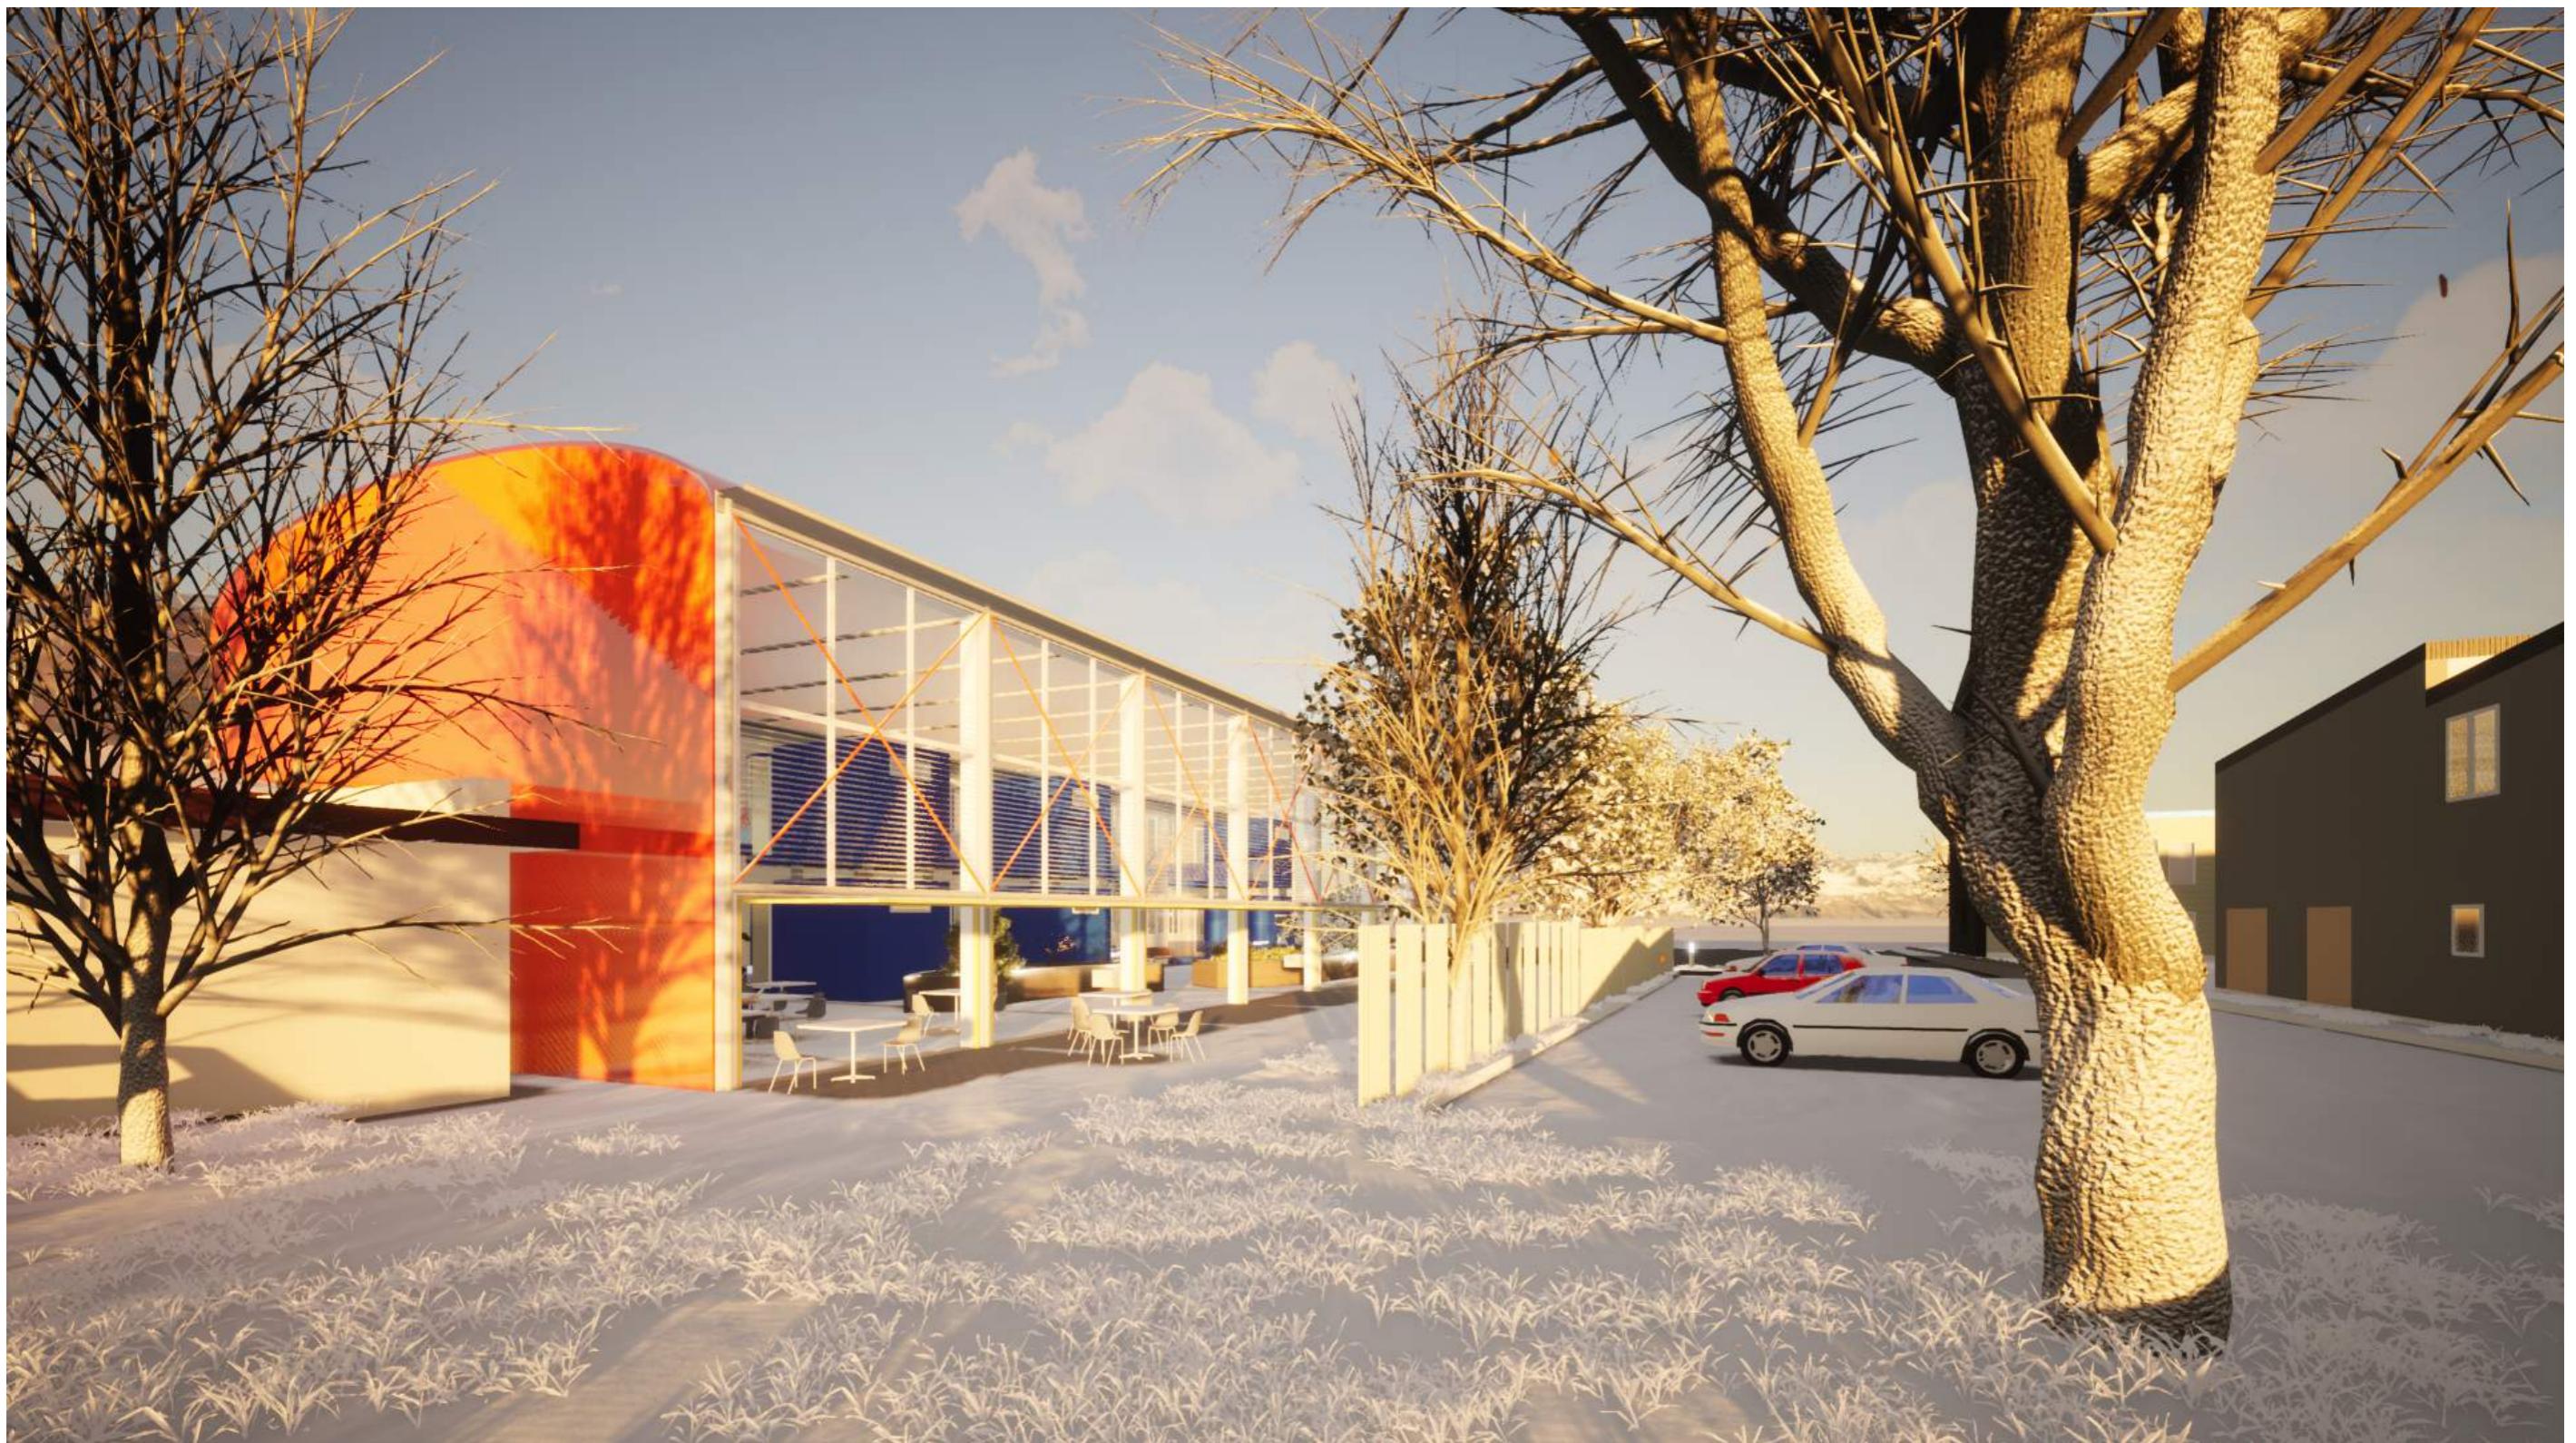

issue

original drawing size A1

Queenstown Arts Home

#Client Company

#Site Address1

#Site City

#Site State #Site Postcode

These designs, plans and specifications and the copyright therein are the property of Circa Morris-Nunn Chua Architects and must not be used, reproduced or copied wholly or in part without the written permission of Circa Morris-Nunn Pty Ltd

circa morris-nunn chua architects

Contact

1x atrium | 27 hunter st | hobart | tas | 7000

03 6236 9544

info@circamorrisnunn.com.au

These drawings show design intent and are suitable as a guide only. The builder shall check and verify all dimensions and verify all errors/ omissions to the Architect. Do not scale off the drawings. Drawings are not to be used for construction purposes until issued by the Architect for construction.

Render

Plans

status


issue date

drawing n°

Concept Design

Revision

A118

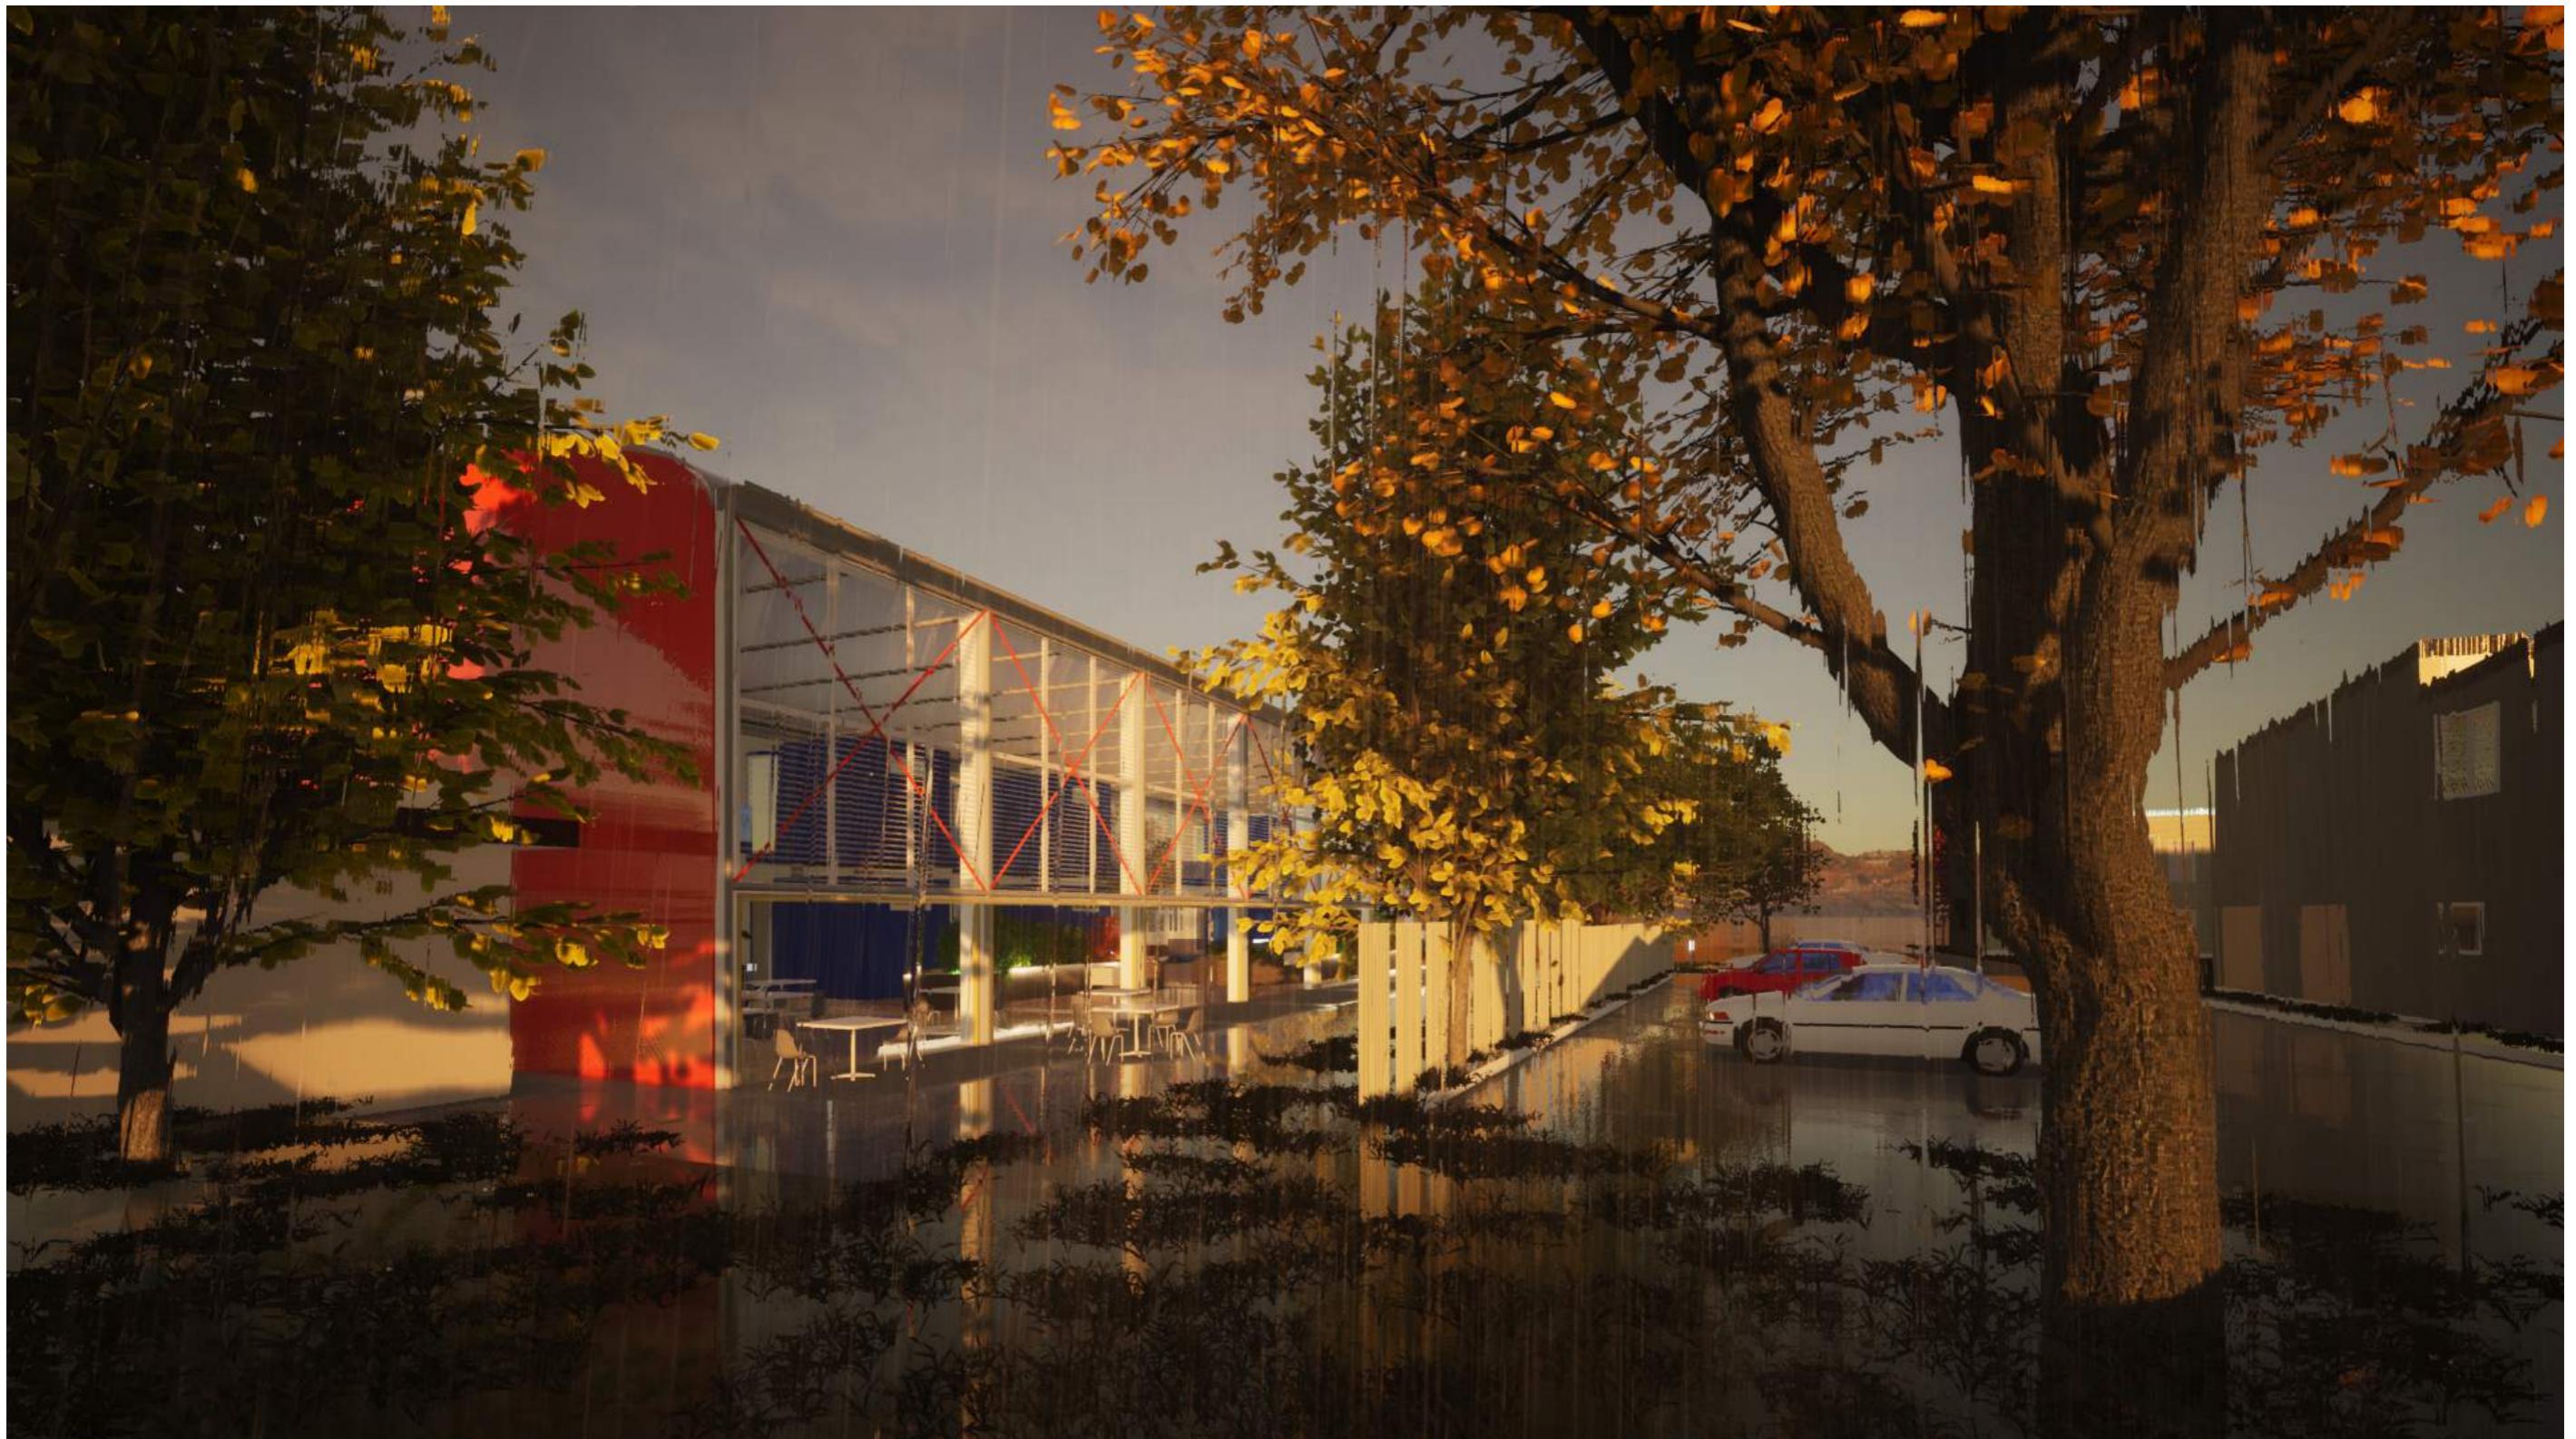

issue

original drawing size A1

Queenstown Arts Home

#Client Company

#Site Address1
#Site City
#Site State #Site Postcode

These designs, plans and specifications and the copyright therein are the property of Circa Morris-Nunn Chua Architects and must not be used, reproduced or copied wholly or in part without the written permission of Circa Morris-Nunn Pty Ltd

circa morris-nunn chua architects

Contact

ix atrium | 27 hunter st | hobart | tas | 7000
03 6236 9544
info@circamorrisnunn.com.au

These drawings show design intent and are suitable as a guide only. The builder shall check and verify all dimensions and verify all errors/ omissions to the Architect. Do not scale off the drawings. Drawings are not to be used for construction purposes until issued by the Architect for construction.

Render

Plans

status
issue date

drawing n°

Concept Design

Revision

A119



issue

original drawing size A1

Queenstown Arts Home

#Client Company

#Site Address1

#Site City

#Site State #Site Postcode

These designs, plans and specifications and the copyright therein are the property of Circa Morris-Nunn Chua Architects and must not be used, reproduced or copied wholly or in part without the written permission of Circa Morris-Nunn Pty Ltd

circa morris-nunn chua architects

Contact

1st atrium | 27 hunter st | hobart | tas | 7000

03 6236 9544

info@circamorrisnunn.com.au

These drawings show design intent and are suitable as a guide only. The builder shall check and verify all dimensions and verify all errors/ omissions to the Architect. Do not scale off the drawings. Drawings are not to be used for construction purposes until issued by the Architect **for construction**.

Render

Plans

status

issue date

drawing n°

Concept Design

Revision

A120



issue

original drawing size A1

Queenstown Arts Home

#Client Company

#Site Address1
#Site City
#Site State #Site Postcode

These designs, plans and specifications and the copyright therein are the property of Circa Morris-Nunn Chua Architects and must not be used, reproduced or copied wholly or in part without the written permission of Circa Morris-Nunn Pty Ltd

circa morris-nunn chua architects

Contact

1x atrium | 27 hunter st | hobart | tas | 7000
03 6236 9544
info@circamorrisnunn.com.au

These drawings show design intent and are suitable as a guide only. The builder shall check and verify all dimensions and verify all errors/ omissions to the Architect. Do not scale off the drawings. Drawings are not to be used for construction purposes until issued by the Architect for construction.

Render

Plans

status
issue date

drawing n°

Revision
A121

Concept Design



issue

original drawing size A1

Queenstown Arts Home

#Client Company

#Site Address1

#Site City

#Site State #Site Postcode

These designs, plans and specifications and the copyright therein are the property of Circa Morris-Nunn Chua Architects and must not be used, reproduced or copied wholly or in part without the written permission of Circa Morris-Nunn Pty Ltd

circa morris-nunn chua architects

Contact

1st atrium | 27 hunter st | hobart | tas | 7000

03 6236 9544

info@circamorrisnunn.com.au

These drawings show design intent and are suitable as a guide only. The builder shall check and verify all dimensions and verify all errors/ omissions to the Architect. Do not scale off the drawings. Drawings are not to be used for construction purposes until issued by the Architect **for construction**.

Render

Plans

status

issue date

drawing n°

A122

Concept Design

Revision



issue

original drawing size A1

Queenstown Arts Home

#Client Company

#Site Address1

#Site City

#Site State #Site Postcode

These designs, plans and specifications and the copyright therein are the property of Circa Morris-Nunn Chua Architects and must not be used, reproduced or copied wholly or in part without the written permission of Circa Morris-Nunn Pty Ltd

circa morris-nunn chua architects

Contact

1st atrium | 27 hunter st | hobart | tas | 7000

03 6236 9544

info@circamorrisnunn.com.au

These drawings show design intent and are suitable as a guide only. The builder shall check and verify all dimensions and verify all errors/ omissions to the Architect. Do not scale off the drawings. Drawings are not to be used for construction purposes until issued by the Architect for construction.

Render

Plans

status

issue date

drawing n°

Revision

Concept Design

A123



issue

original drawing size A1

Queenstown Arts Home

#Client Company

#Site Address1

#Site City

#Site State #Site Postcode

These designs, plans and specifications and the copyright therein are the property of Circa Morris-Nunn Chua Architects and must not be used, reproduced or copied wholly or in part without the written permission of Circa Morris-Nunn Pty Ltd

circa morris-nunn chua architects

Contact

1st atrium | 27 hunter st | hobart | tas | 7000

03 6236 9544

info@circamorrisnunn.com.au

These drawings show design intent and are suitable as a guide only. The builder shall check and verify all dimensions and verify all errors/ omissions to the Architect. Do not scale off the drawings. Drawings are not to be used for construction purposes until issued by the Architect for construction.

Render

Plans

status

issue date

drawing n°

A106

Concept Design

Revision



issue

original drawing size A1

Queenstown Arts Home

#Client Company

#Site Address1

#Site City

#Site State #Site Postcode

These designs, plans and specifications and the copyright therein are the property of Circa Morris-Nunn Chua Architects and must not be used, reproduced or copied wholly or in part without the written permission of Circa Morris-Nunn Pty Ltd

circa morris-nunn chua architects

Contact

1x atrium | 27 hunter st | hobart | tas | 7000

03 6236 9544

info@circamorrisnunn.com.au

These drawings show design intent and are suitable as a guide only. The builder shall check and verify all dimensions and verify all errors/ omissions to the Architect. Do not scale off the drawings. Drawings are not to be used for construction purposes until issued by the Architect **for construction**.

Render

Plans

status

issue date

drawing n°

Concept Design

Revision



issue

original drawing size A1

Queenstown Arts Home

#Client Company

#Site Address1
#Site City
#Site State #Site Postcode

These designs, plans and specifications and the copyright therein are the property of Circa Morris-Nunn Chua Architects and must not be used, reproduced or copied wholly or in part without the written permission of Circa Morris-Nunn Pty Ltd

circa morris-nunn chua architects

Contact

ixl atrium | 27 hunter st | hobart | tas | 7000
03 6236 9544
info@circamorrisnunn.com.au

These drawings show design intent and are suitable as a guide only. The builder shall check and verify all dimensions and verify all errors/ omissions to the Architect. Do not scale off the drawings. Drawings are not to be used for construction purposes until issued by the Architect **for construction**.

Render

Plans

status

issue date

Concept Design

Revision



issue

original drawing size A1

Queenstown Arts Home

#Client Company

#Site Address1
#Site City
#Site State #Site Postcode

These designs, plans and specifications and the copyright therein are the property of Circa Morris-Nunn Chua Architects and must not be used, reproduced or copied wholly or in part without the written permission of Circa Morris-Nunn Pty Ltd

circa morris-nunn chua architects

Contact

1x atrium | 27 hunter st | hobart | tas | 7000
03 6236 9544
info@circamorrisnunn.com.au

These drawings show design intent and are suitable as a guide only. The builder shall check and verify all dimensions and verify all errors/ omissions to the Architect. Do not scale off the drawings. Drawings are not to be used for construction purposes until issued by the Architect **for construction**.

Render

Plans


status
issue date

Concept Design

drawing n°

Revision

A111

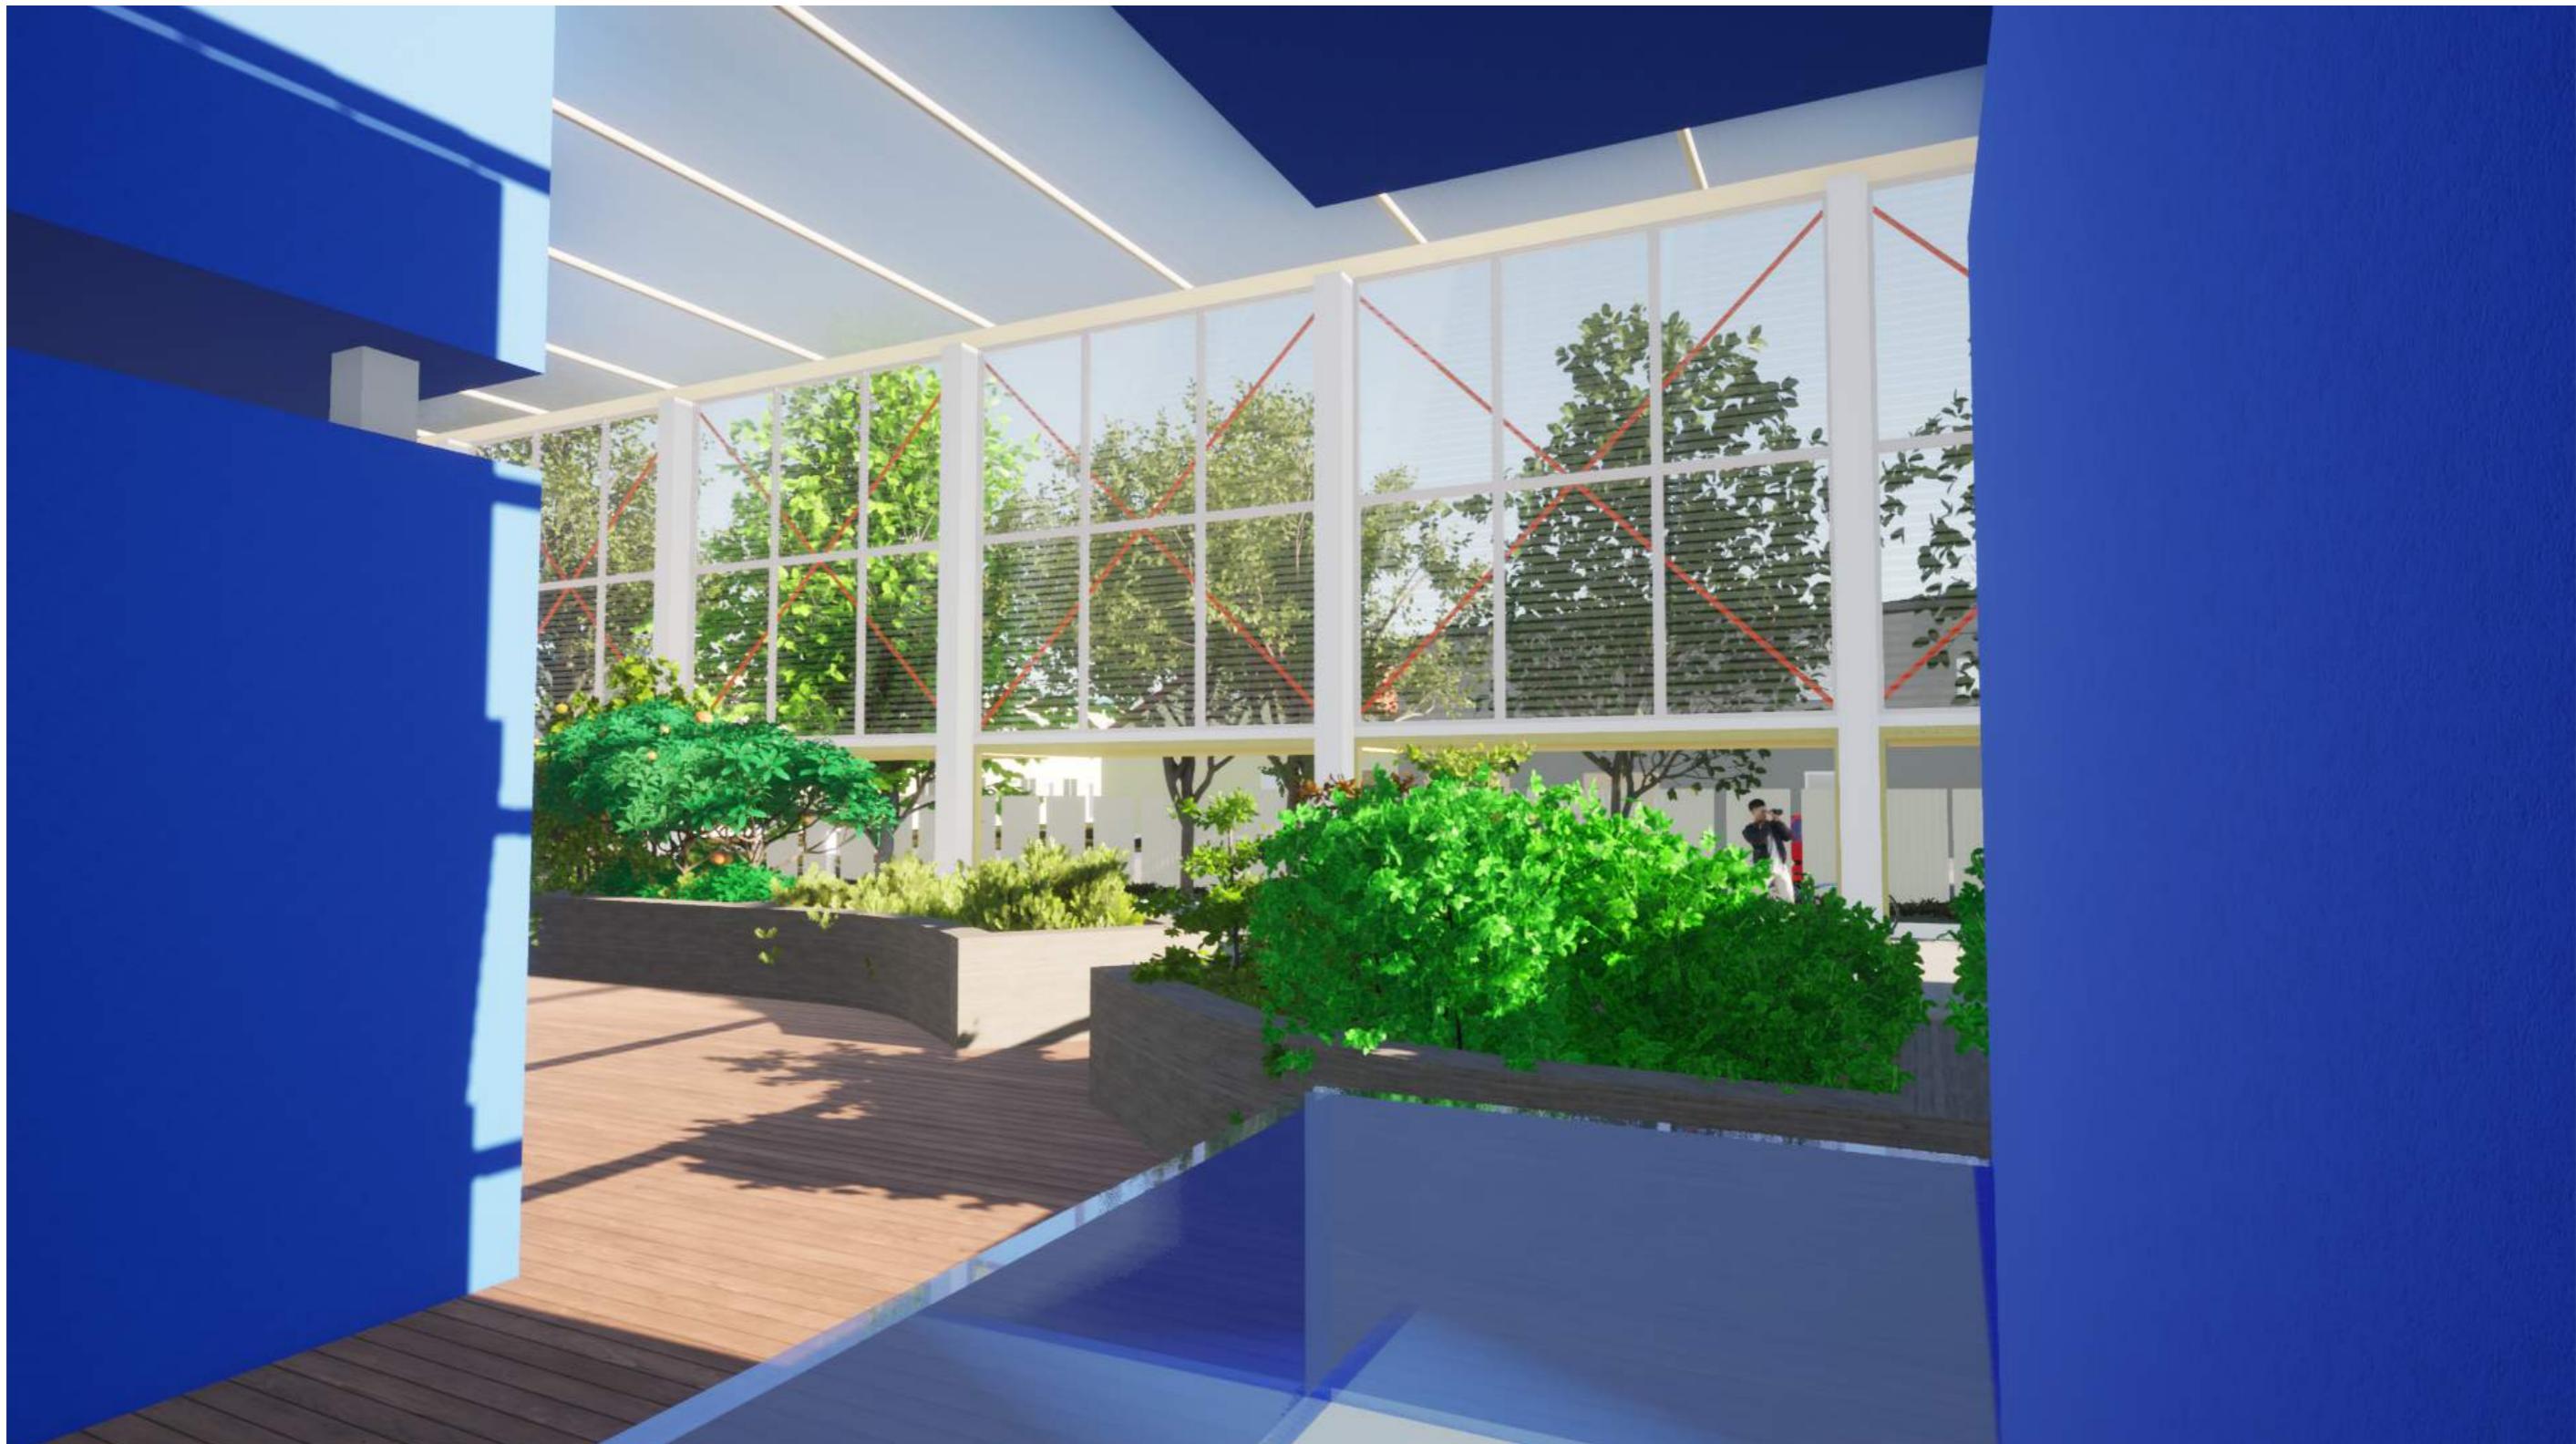

issue

original drawing size A1

Queenstown Arts Home

#Client Company

#Site Address1

#Site City

#Site State #Site Postcode

These designs, plans and specifications and the copyright therein are the property of Circa Morris-Nunn Chua Architects and must not be used, reproduced or copied wholly or in part without the written permission of Circa Morris-Nunn Pty Ltd

circa morris-nunn chua architects

Contact

1st atrium | 27 hunter st | hobart | tas | 7000

03 6236 9544

info@circamorrisnunn.com.au

These drawings show design intent and are suitable as a guide only. The builder shall check and verify all dimensions and verify all errors/ omissions to the Architect. Do not scale off the drawings. Drawings are not to be used for construction purposes until issued by the Architect for construction.

Render

Plans

status

issue date

drawing n°

Revision

Concept Design

A112



issue

original drawing size A1

Queenstown Arts Home

#Client Company

#Site Address1

#Site City

#Site State #Site Postcode

These designs, plans and specifications and the copyright therein are the property of Circa Morris-Nunn Chua Architects and must not be used, reproduced or copied wholly or in part without the written permission of Circa Morris-Nunn Pty Ltd

circa morris-nunn chua architects

Contact

1x atrium | 27 hunter st | hobart | tas | 7000

03 6236 9544

info@circamorrisnunn.com.au

These drawings show design intent and are suitable as a guide only. The builder shall check and verify all dimensions and verify all errors/ omissions to the Architect. Do not scale off the drawings. Drawings are not to be used for construction purposes until issued by the Architect for construction.

Render

Plans

status

issue date

drawing n°

A124

Concept Design

Revision



issue

original drawing size A1

Queenstown Arts Home

#Client Company

#Site Address1

#Site City

#Site State #Site Postcode

These designs, plans and specifications and the copyright therein are the property of Circa Morris-Nunn Chua Architects and must not be used, reproduced or copied wholly or in part without the written permission of Circa Morris-Nunn Pty Ltd

circa morris-nunn chua architects

Contact

1x atrium | 27 hunter st | hobart | tas | 7000

03 6236 9544

info@circamorrisnunn.com.au

These drawings show design intent and are suitable as a guide only. The builder shall check and verify all dimensions and verify all errors/ omissions to the Architect. Do not scale off the drawings. Drawings are not to be used for construction purposes until issued by the Architect **for construction**.

Section

Plans

status

issue date

drawing n°

Revision

Concept Design

A105